




SEZIONE - PROGR. 2 + 650.00

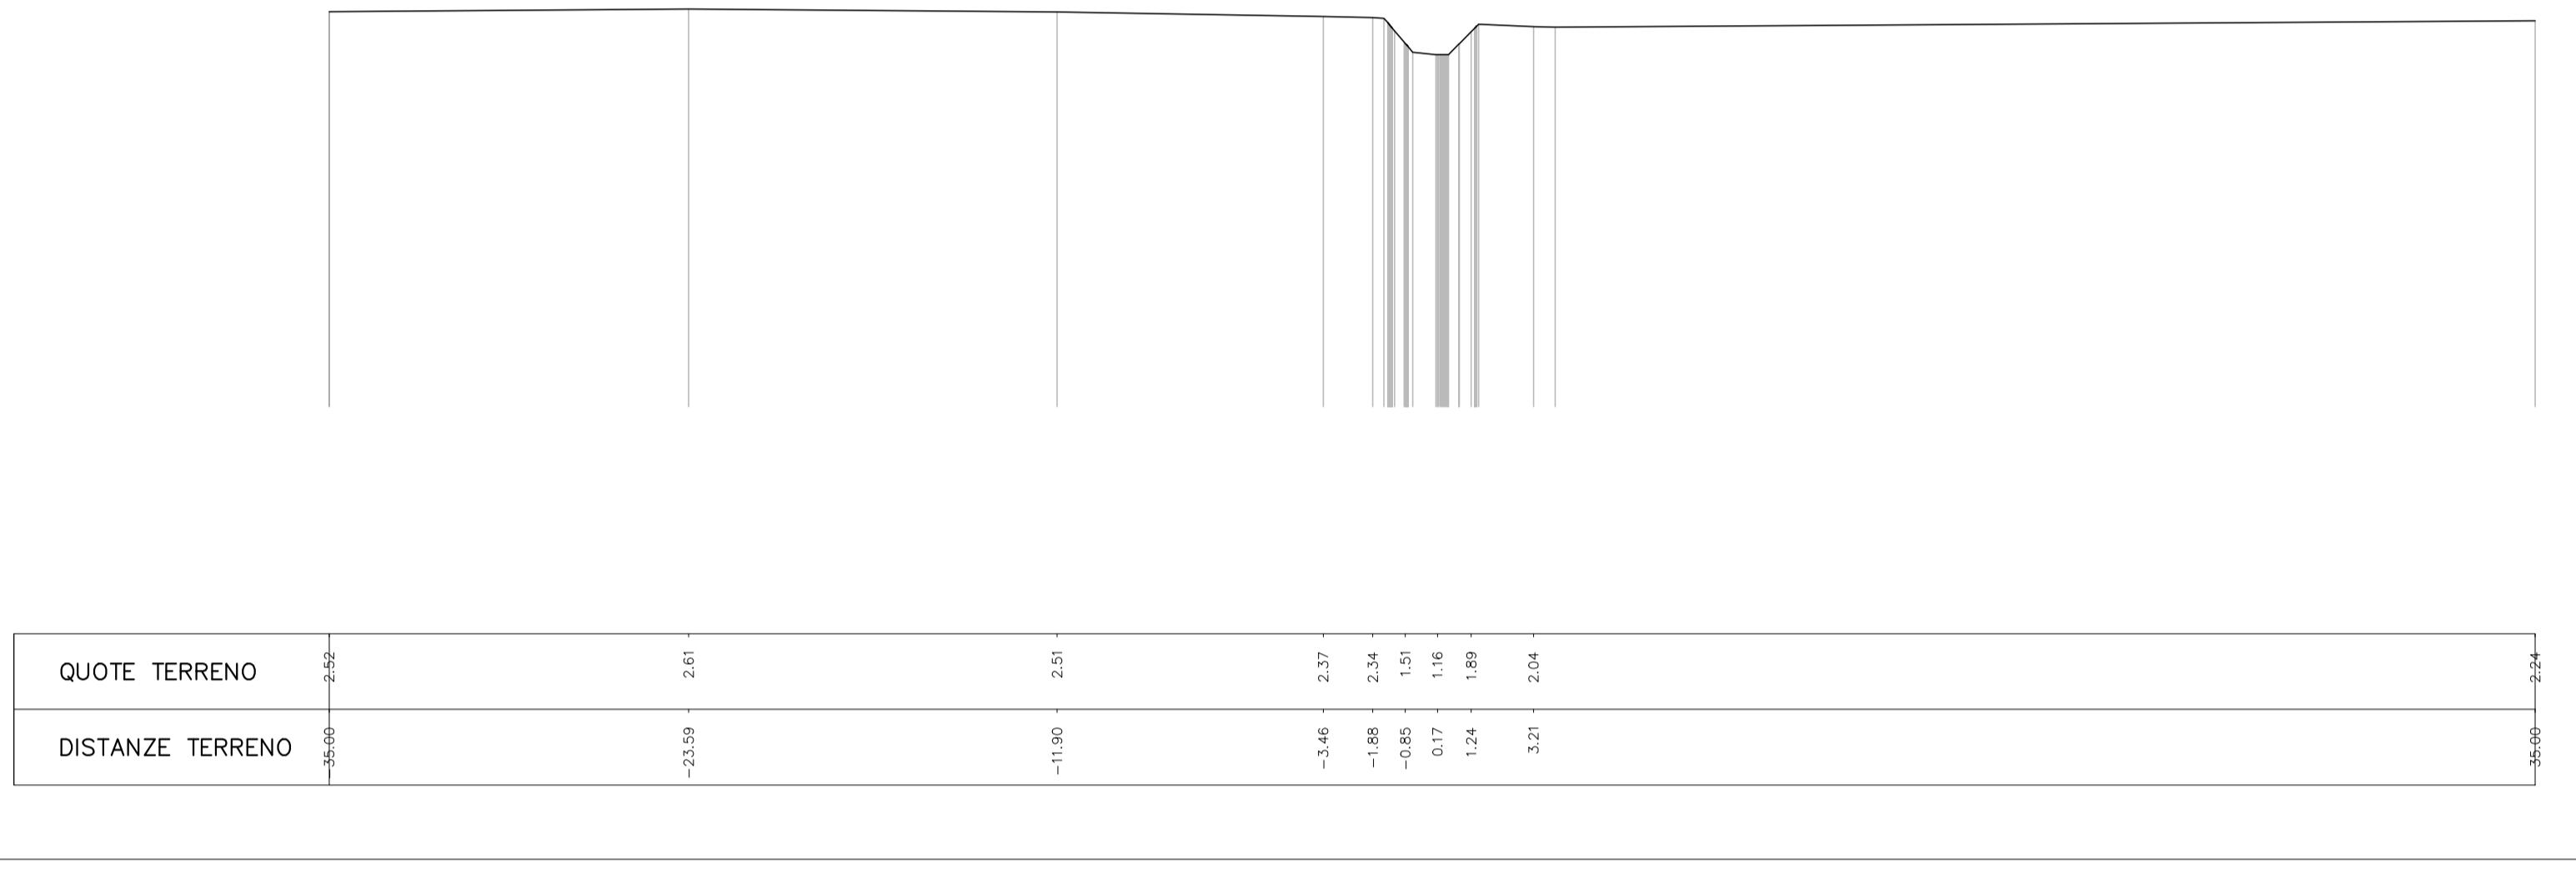


SEZIONE - PROGR. 2 + 700.00

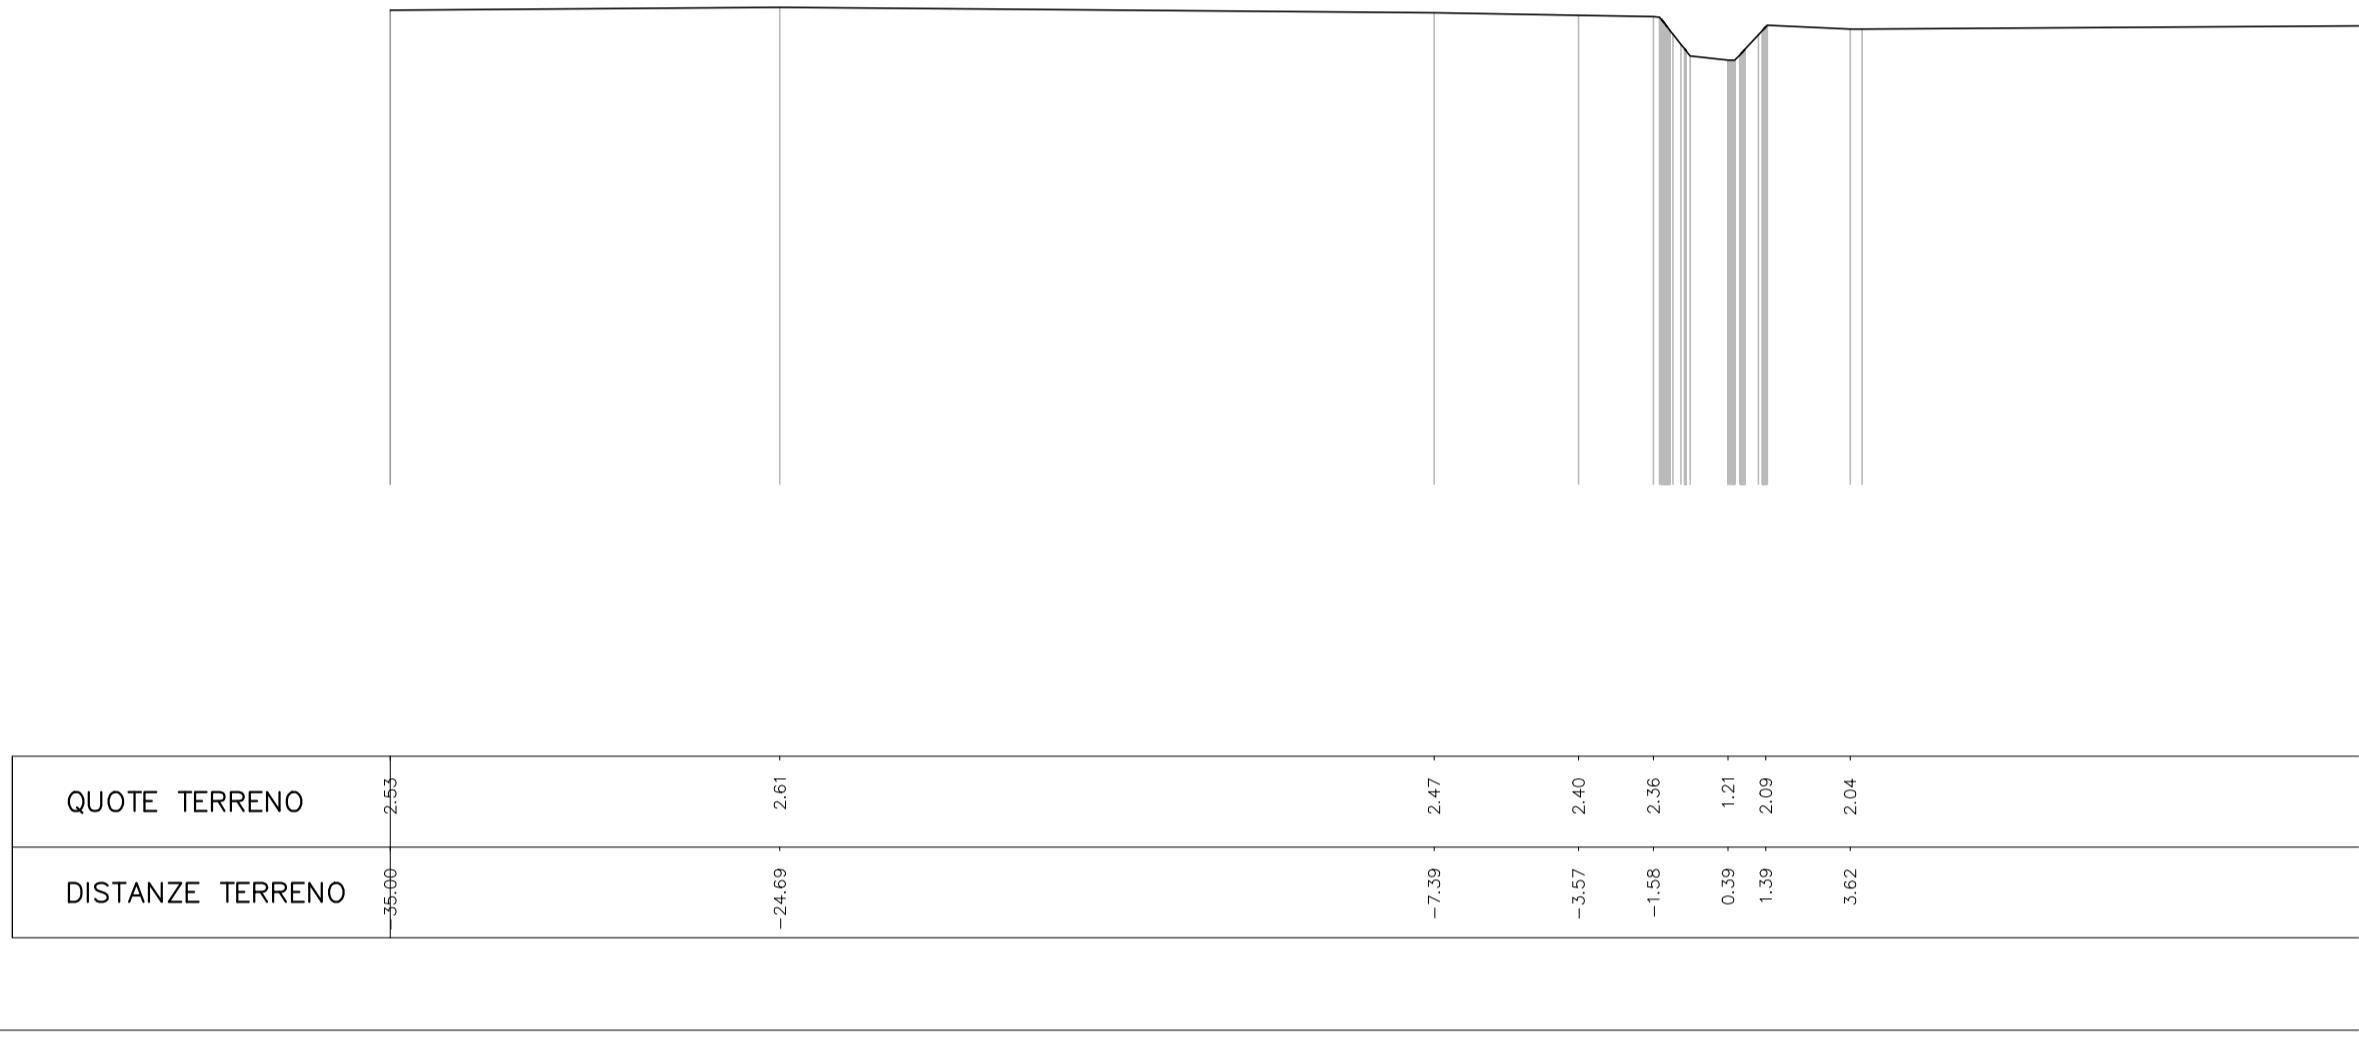


SEZIONE - PROGR. 2 + 750.00

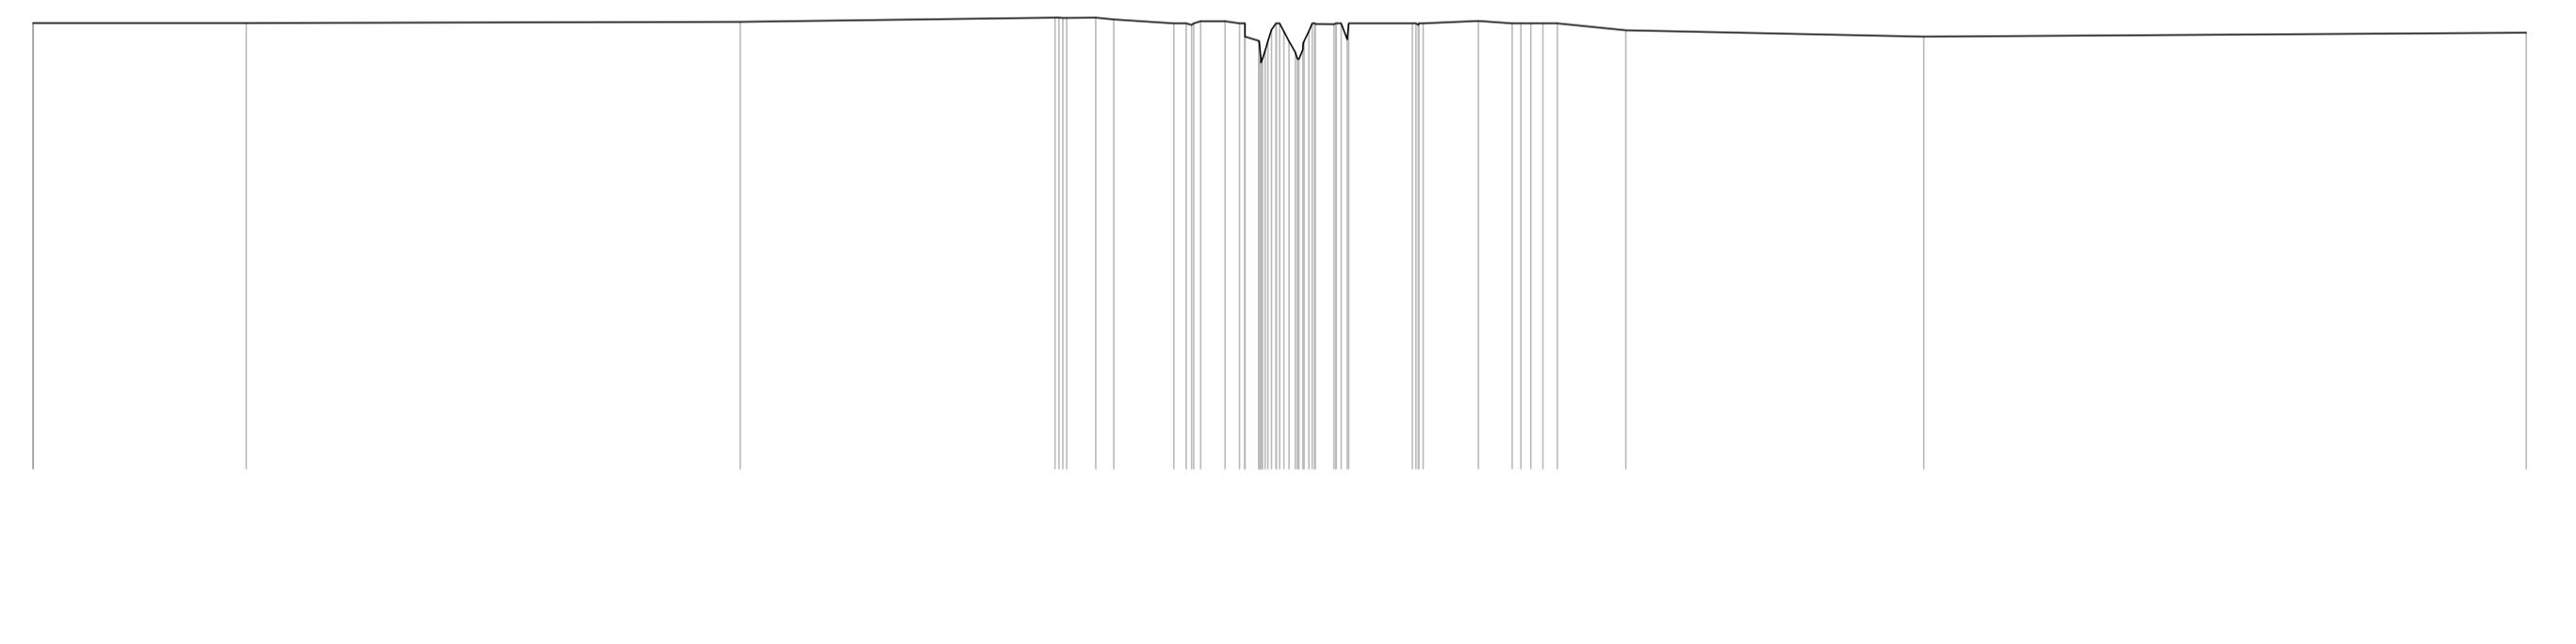


SEZIONE - PROGR. 2 + 800.00

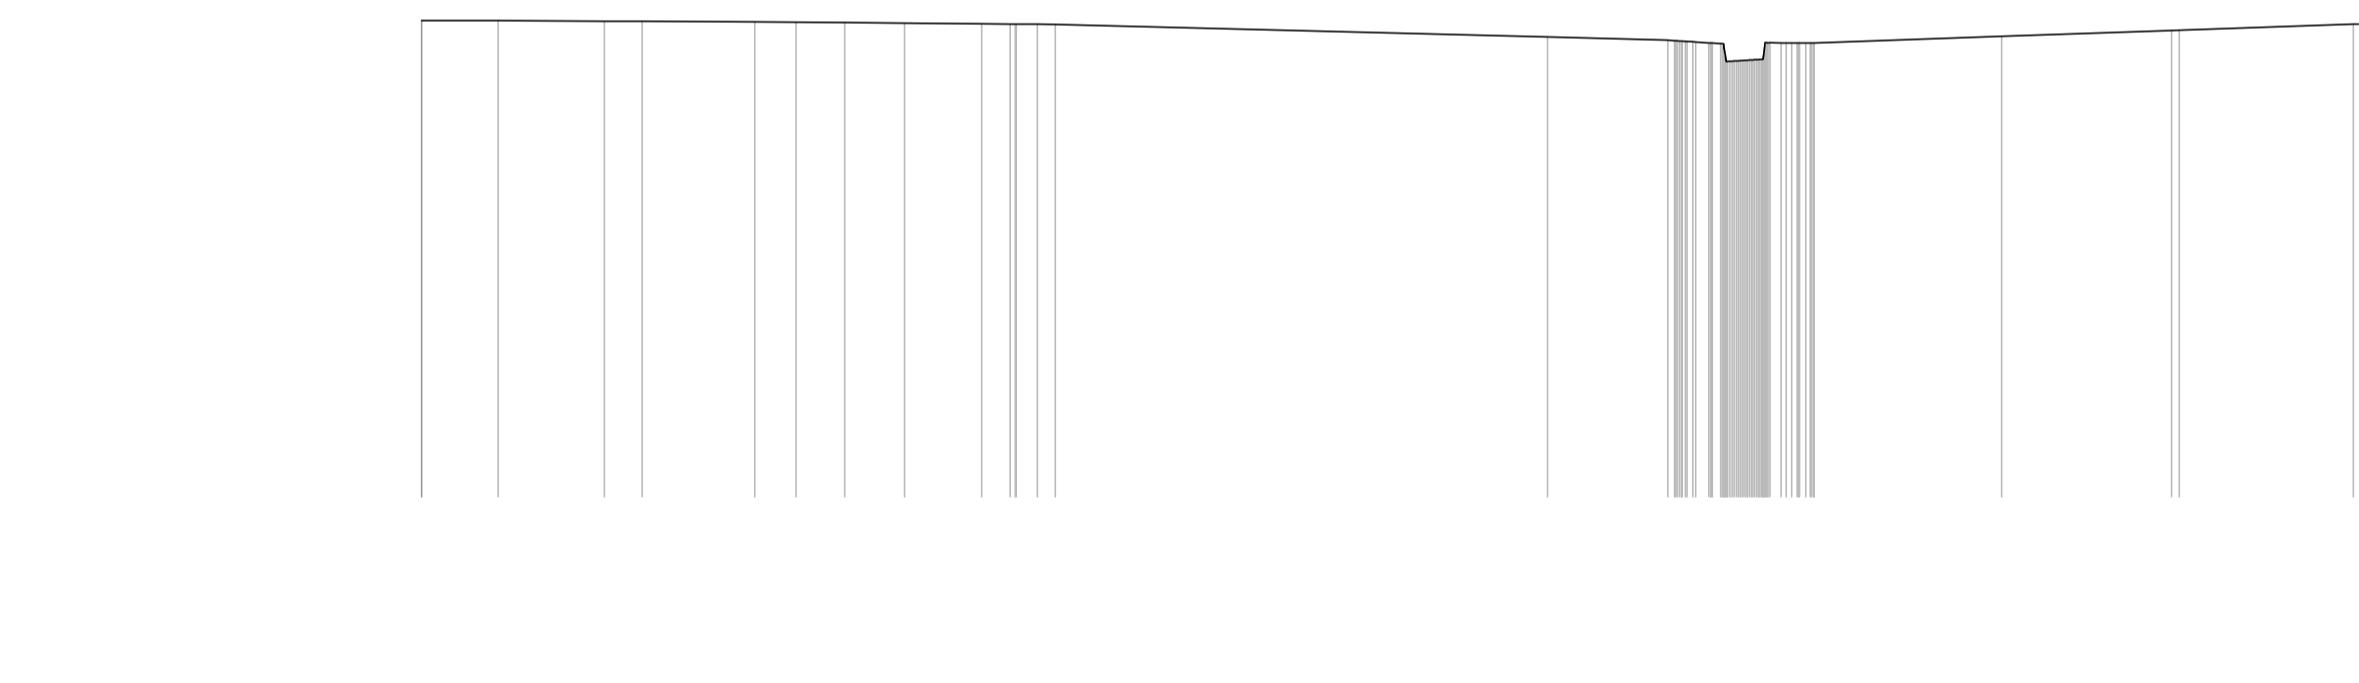


SEZIONE - PROGR. 2 + 850.00

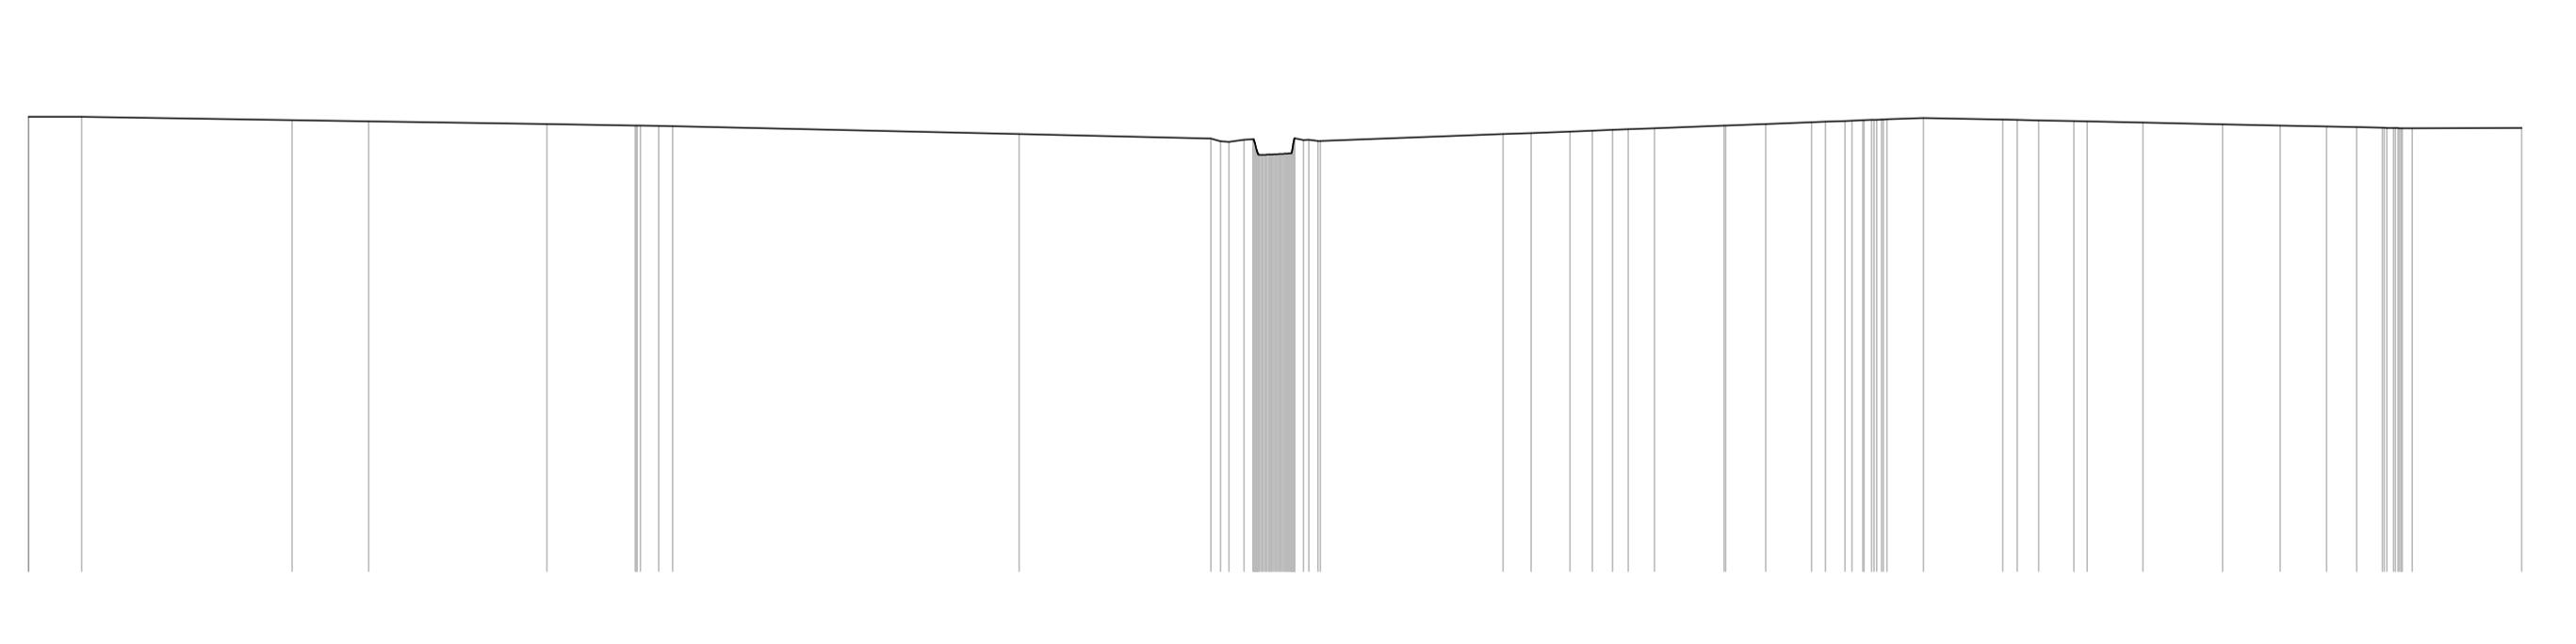

SEZIONE - PROGR. 2 + 900.00

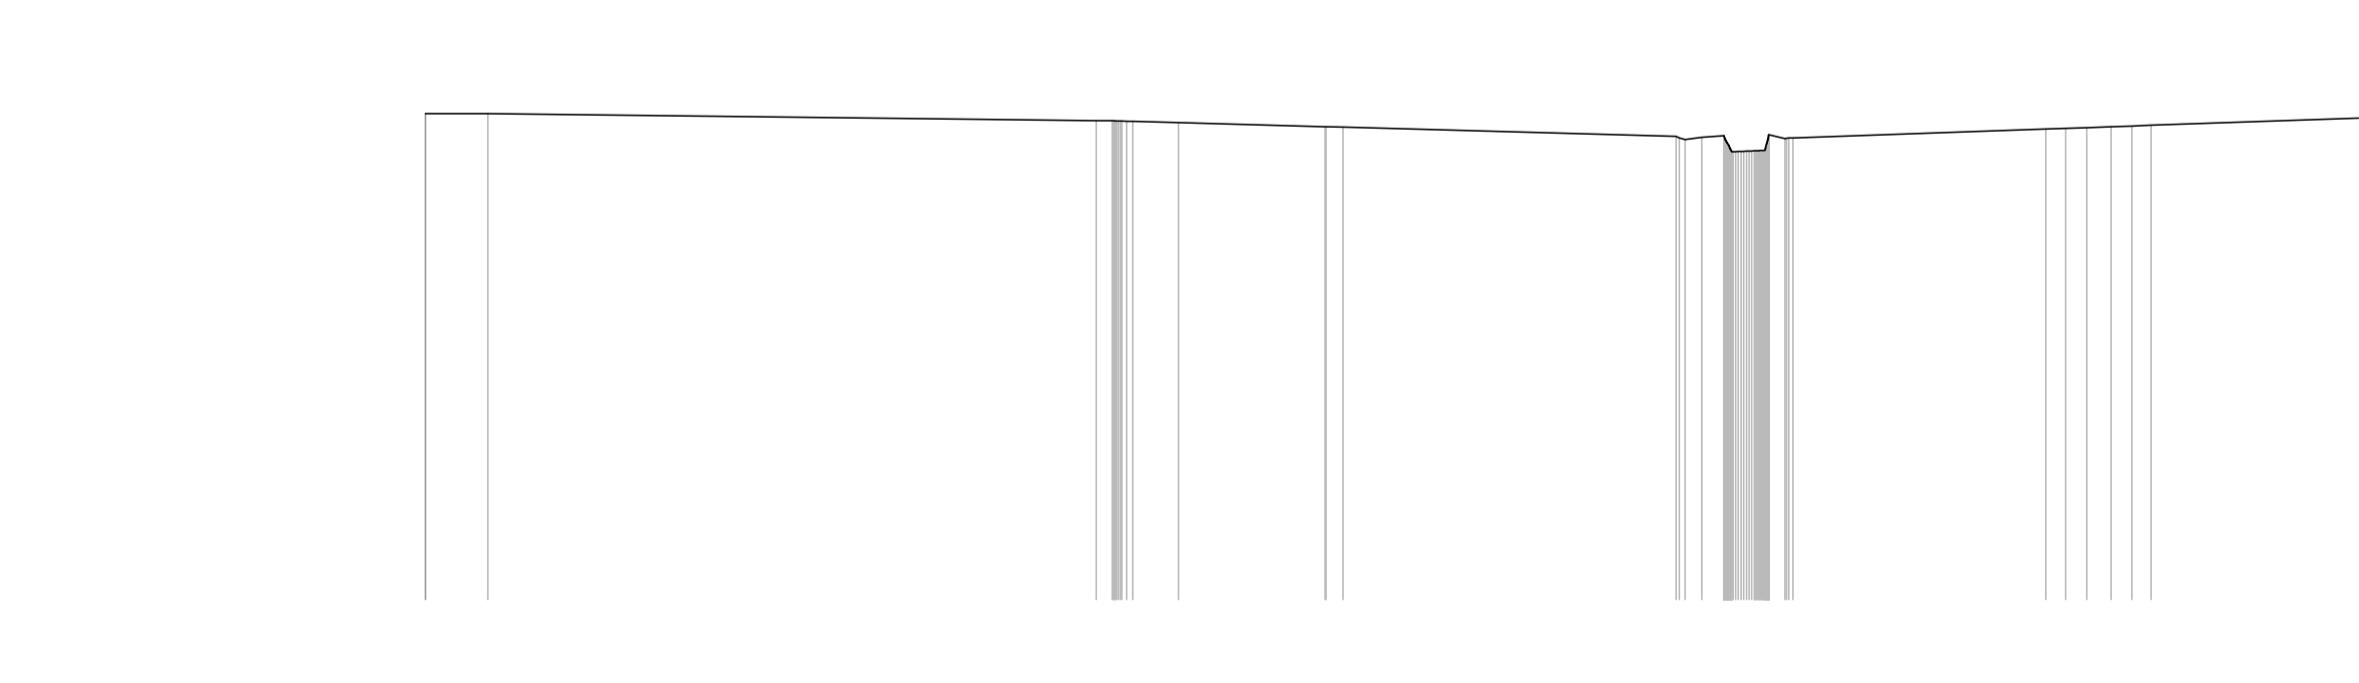

SEZIONE - PROGR. 2 + 950.00

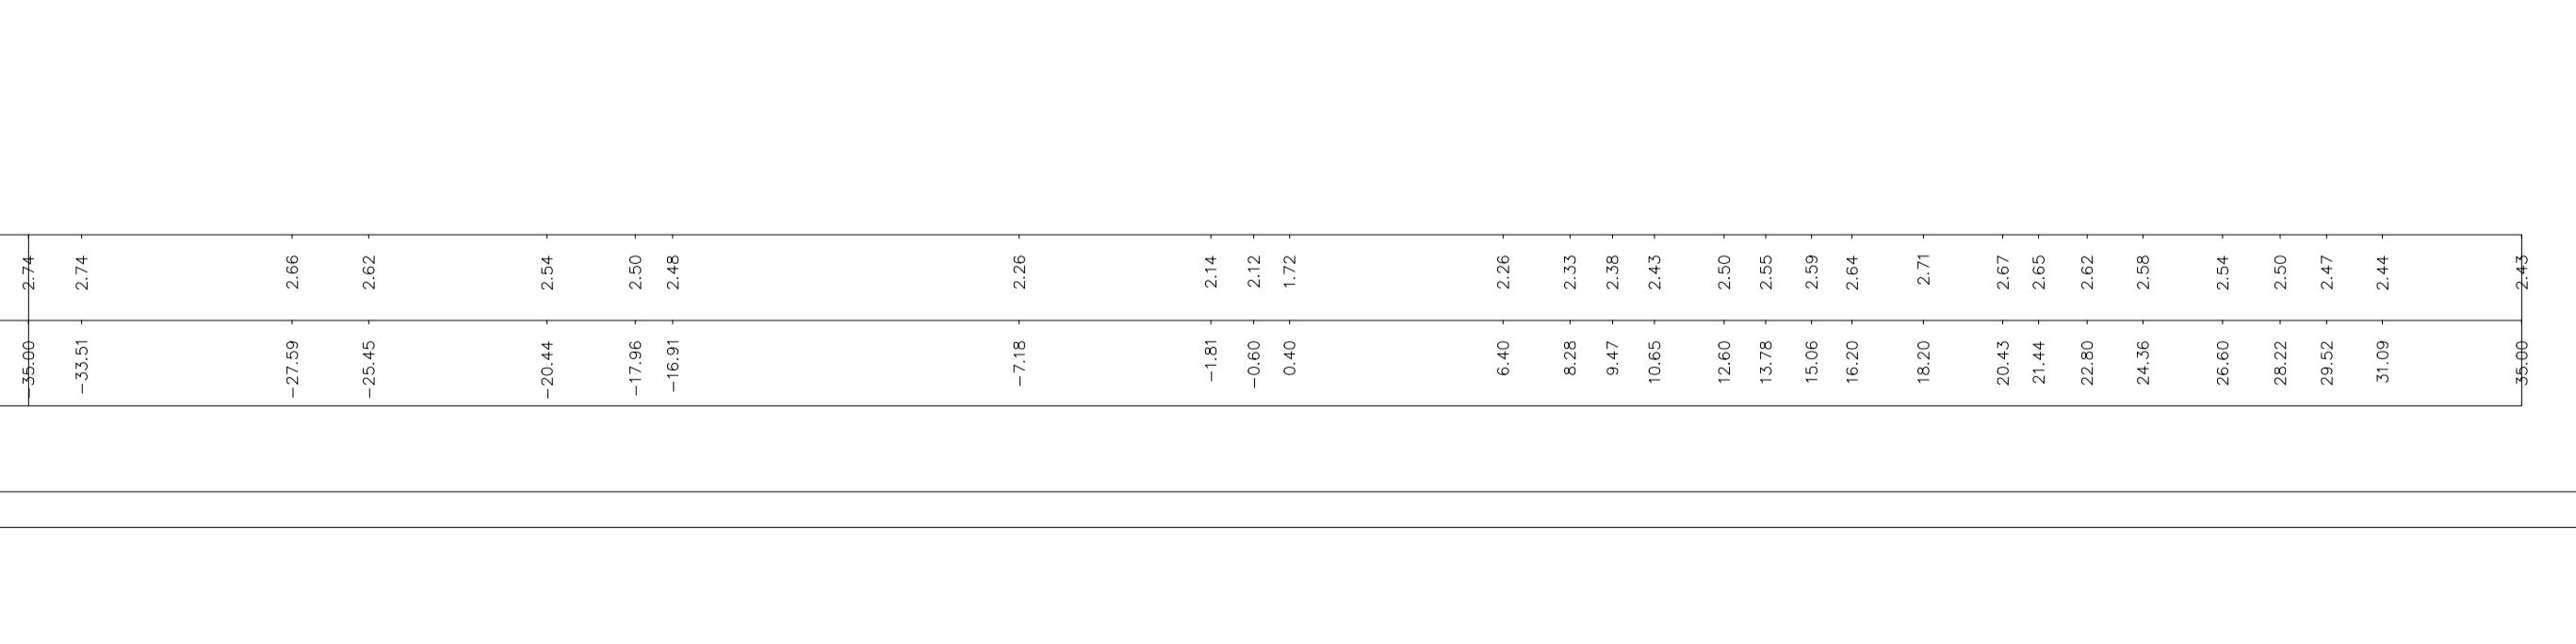

SEZIONE - PROGR. 3 + 000.00

